


13817

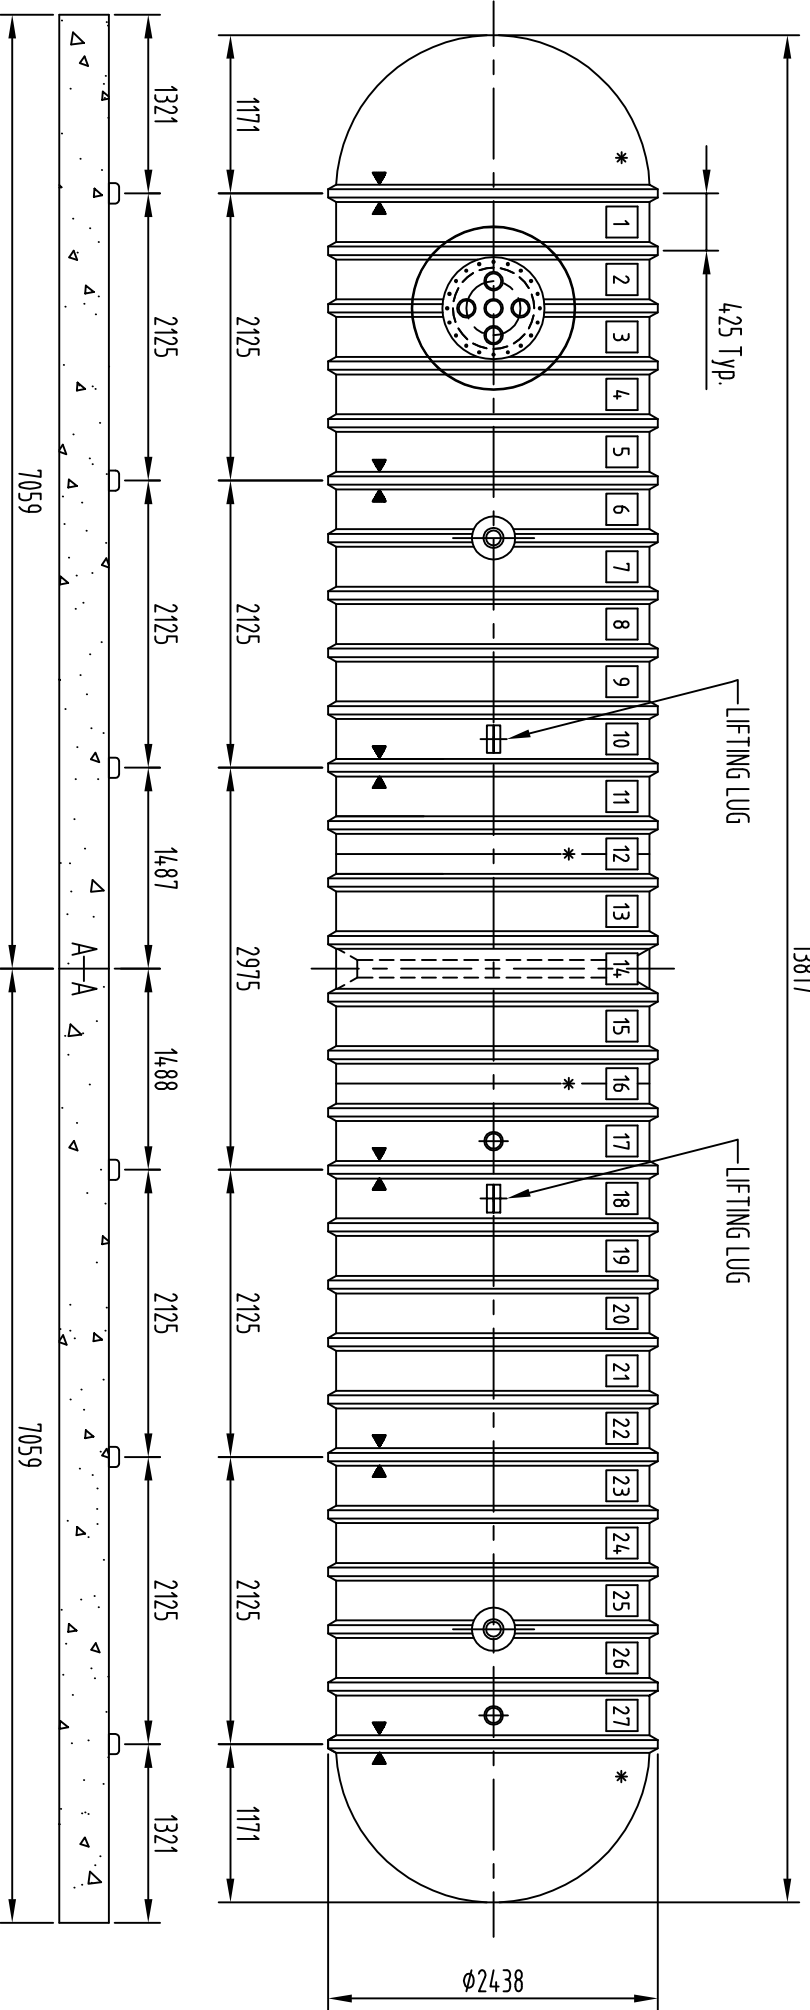

FITTINGS CANNOT BE INSTALLED IN THESE LOCATIONS

▶▶ HOLD DOWN STRAP LOCATION

FITTING SCHEDULE		DESCRIPTION		Notes		Revision Details	
FLAT No.	SIZE	ITEM	DESCRIPTION	No	Original Issue	By	Date
27	100NB	SOCKET	100NB BSP SOCKET				
25-26	100NB	MONITOR	INTERSTICE MONITOR SOCKET				
17	100NB	SOCKET	100NB BSP SOCKET				
14	-	SUPA-RIB	INTERNAL SUPA-RIB				
6-7	100NB	MONITOR	INTERSTICE MONITOR SOCKET				
2-3	600NB	MANHOLE	MANHOLE c/w COVER & 5 x 100NB SOCKETS, RISER & LID	A			
DRAWN: V.B.B.		App. Weight:	2,415 kg	DRAWING NUMBER:		FD 055000-000	
DATE: 17-07-01		App. Capacity:	54,776 L	Type		DOUBLE WALL TYPE 55	
				Construction		DOUBLE WALL	
				Type		TYPE 55	
				Compartment Configuration		SINGLE	
				Notes		Revision Details	
				No		By	
				A		Date	

FIBRETANK SYSTEMS Pty Limited

The contractor shall provide Fibreglass Reinforced Plastic (FRP) underground storage tanks as illustrated. Sizes & fittings shall be as noted. The tanks shall be "Century-Cast" tanks as manufactured by Fibretank Systems. Tanks shall be tested & installed as per current specifications and instructions.

All dimensions in millimetres. All dimensions are nominal unless a manufacturing tolerance has been specified.

THIS DRAWING & THE INFORMATION CONTAINED HEREIN IS THE PROPERTY OF FIBRE TANK SYSTEMS AND STRICTLY CONFIDENTIAL & MUST NOT BE USED OR DISCLOSED WITHOUT WRITTEN CONSENT OF STP GROUP PTY LTD

FIBRETANK SYSTEMS Pty Limited  
 PO BOX 102  
 CARRINGTON, NSW 2294  
 Ph:(02)4961-2745 Fax:(02)4962-2812