


11480 OVERALL (APPROX)

11130 SHELL

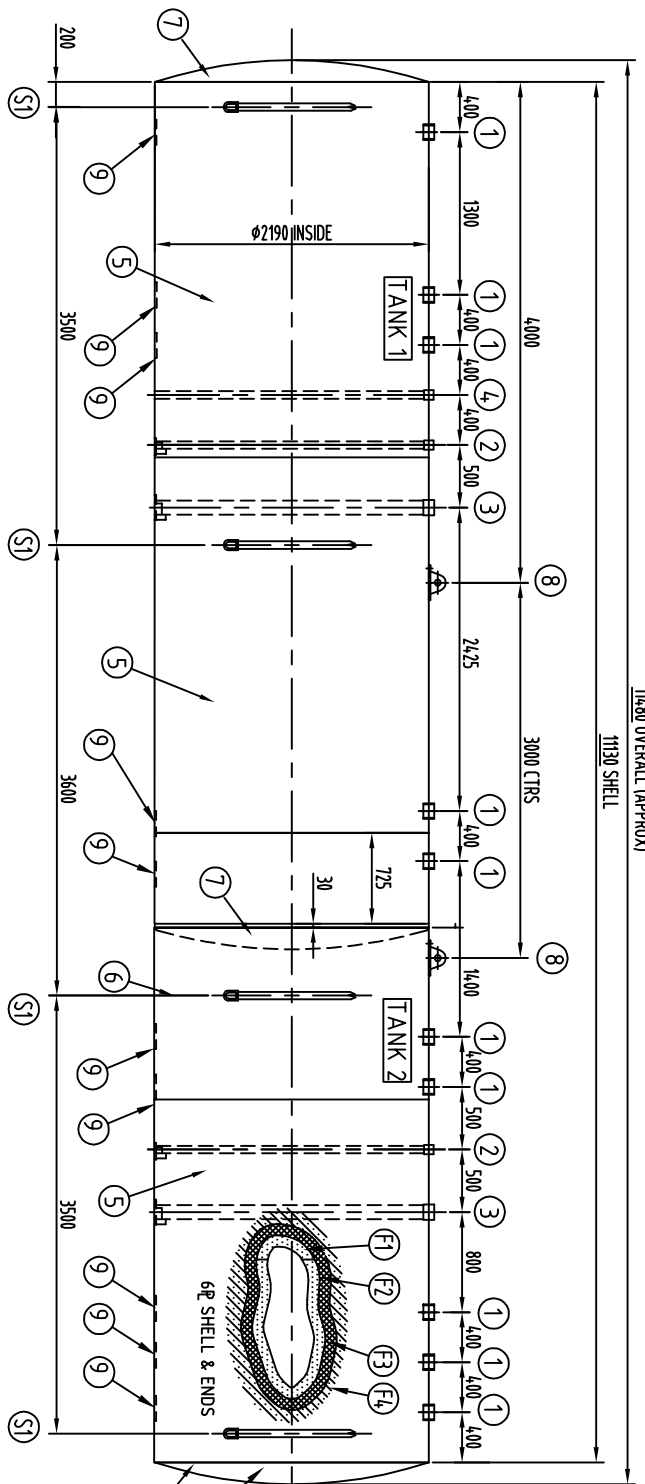

TANK 1 VOLUME = 26,370 L APPROX

TANK 2 VOLUME = 16,100 L APPROX

NOTE:

- 1: VACUUM ON INTERSTITIAL SPACE IS FACTORY SET & GAUGE SET
- 2: INSTALLATION AS PER GLASTEEL II INSTALLATION INSTRUCTIONS & APPLICABLE CODES
- 3: VESSEL IDENTIFICATION NO. & MANUFACTURE DATE ARE LAMINATED TO TOP OF VESSEL
- 4: VESSEL MANUFACTURED TO AS1692
- 5: PLASTIC LIFTING LUG COVERS SUPPLIED WITH VESSEL
- 6: HOLD DOWN STRAPS POSITION ARE TO BE MARKED ON VESSEL DURING MANUFACTURING
- 7: ALL SOCKETS TO BE CLEANED AND FITTED WITH PLASTIC DUST CAPS
- 8: 6mm STRIKER PLATES TO BE FITTED UNDER ALL OPENINGS
- 9: ALL WELDS AS PER AS554.1-GP (IND.T. - VISUAL)
- 10: VOLUME = 42,470 L (APPROX)
- 11: WEIGHT OF TANK = 3,850 kg (APPROX)

ITEM	DESCRIPTION	QTY	PART / SUB ASSM No.
S1	TOP TIE DOWN STRAPS	4	015001
	VACUUM MONITOR	1	006137, 017111, 017071
	LIFTING LUG COVER	2	015071
	DIPSTICK 22.600 L	1	SPECIAL
	DIPSTICK 19.970 L	1	SPECIAL
	ACCESSORIES	QTY	PART / SUB ASSM No.

ITEM	DESCRIPTION	QTY	PART / SUB ASSM No.
9	10 STRIKER PLATE		SUB104.7
8	2 LIFTING LUG - 5 TONNE C/W DOUBLER PAD		SUB107.6
7	3 END D & F SLIP IN ϕ 2190 ID x 6 PLATE		SUB101.3
6	1 SHELL ϕ 2190 ID x 6 PLATE x 2100 LONG		SUB103.7
5	3 SHELL ϕ 2190 ID x 6 PLATE x 3000 LONG		SUB103.6
4	1 50NB MONITOR SOCKET C/W INTERNAL PIPE		SUB108.1
3	2 100NB FILL SOCKET C/W PIPE		SUB105.6
2	2 80NB DIP SOCKET C/W PIPE		SUB105.1
1	1 10NB BLACK STEEL SOCKETS		-

FIBRETKANK SYSTEMS
 PTY LIMITED
 PO BOX 102
 CARRINGTON N.S.W. 2294
 PHONE (02) 4961-2745
 FAX: (02) 4962-2812

THIS DRAWING & THE INFORMATION CONTAINED HEREIN IS THE PROPERTY OF FIBRETKANK SYSTEMS AND IS STRICTLY CONFIDENTIAL & MUST NOT BE USED OR DISCLOSED WITHOUT WRITTEN CONSENT OF FIBRETKANK SYSTEMS Pty LIMITED

ITEM	DESCRIPTION	WEIGHT
F5	RUST RED FLOWCOAT	-
F4	GLASS OWENNS CORNINS 360 RR	-
F3	CATALYST	-
F2	AROPOL 7241 PS/PW	-
F1	TEXOPRINT MAT	-

FIBREGLOSS

No.	REVISION DETAILS	BY	DATE	CLIENT:
F				FTS STD
E				DRAWN: V.B.B.
D				CHECKED:
C				APPROVED:
B	SPLIT SIZE UPDATED AS PER CUSTOMERS REQUEST	V.A.B.	19-08-03	ORDER No:
A	ORIGINAL ISSUE			SCALE: N.T.S.

TITLE:	ESTIMATE NUMBER:	DRAWING NUMBER:	SHEET SIZE
GENERAL ARRANGMENT T42 SPLIT (26/16) GLASTEEL II U/G STORAGE VESSEL (6mm SHELL)	N/A	JD 042000-001	A3

JOB No: SHEET: 1 of 1 REVISION: B