


12350 OVERALL (APPROX)


12000 SHELL

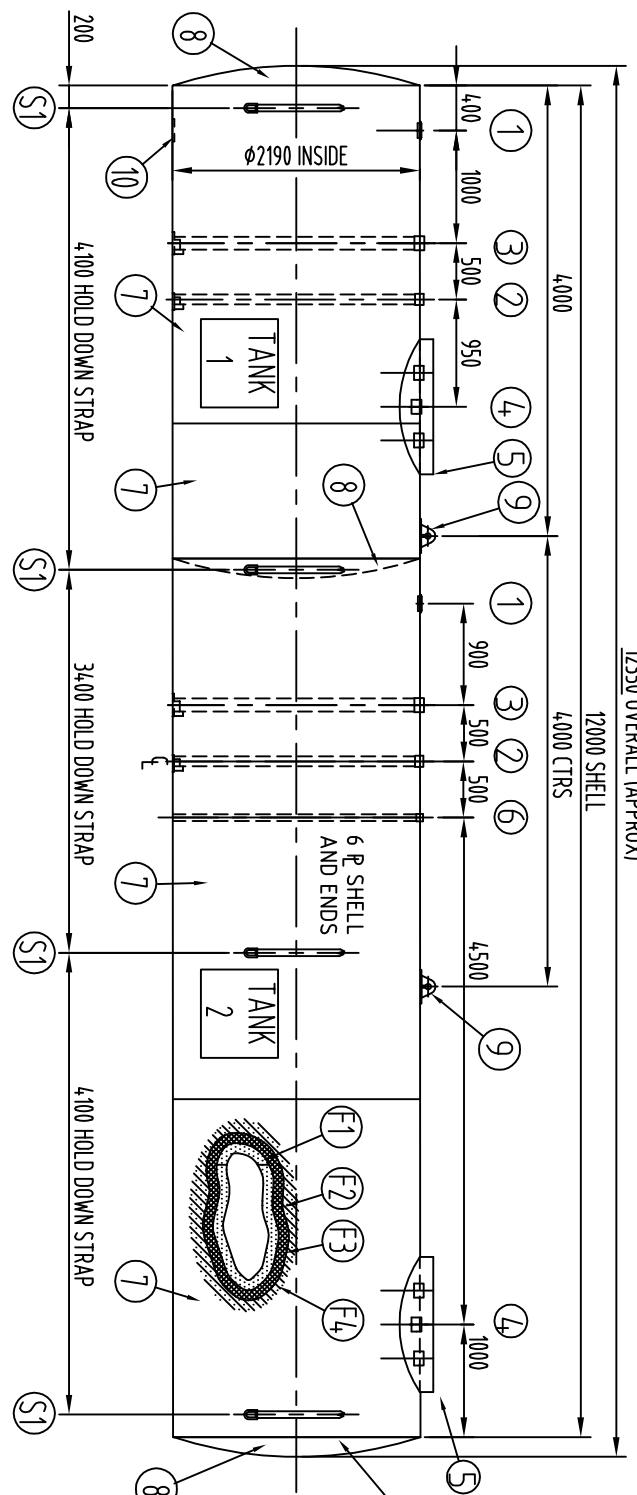

TANK 1 - 16,480 L APPROX

TANK 2 - 29,380 L APPROX

ITEM	DESCRIPTION	WEIGHT
F5	RUST RED FLOWCOAT	-
F4	GLASS OWENN'S CORNINS 360 RR	-
F3	CATALYST	-
F2	AROPOL 7241 PS/PW	-
F1	STAND OFF MATERIAL	-

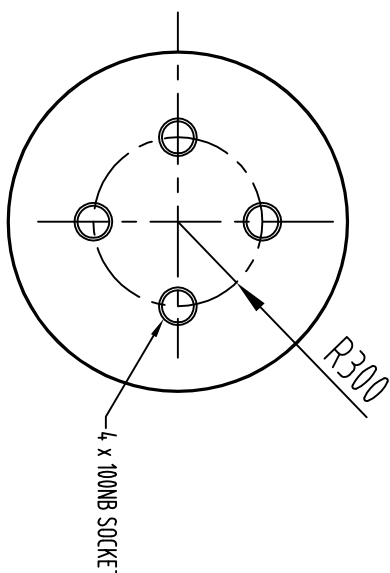

PLAN VIEW ON MANWAY

NOTE:

- VACUUM ON INTERSTITIAL SPACE IS FACTORY SET & GAUGE SET
- INSTALLATION AS PER GLASTEEL II INSTALLATION INSTRUCTIONS & APPLICABLE CODES
- VESSEL IDENTIFICATION No. & MANUFACTURE DATE ARE LAMINATED TO TOP OF VESSEL
- VESSEL MANUFACTURED TO AS1692
- PLASTIC LIFTING LUG COVERS SUPPLIED WITH VESSEL
- HOLD DOWN STRAPS POSITION ARE TO BE MARKED ON VESSEL DURING MANUFACTURING
- ALL SOCKETS TO BE CLEANED AND FITTED WITH PLASTIC DUST CAPS
- 6mm STRIKER PLATES TO BE FITTED UNDER ALL OPENINGS
- ALL WELDS AS PER AS1554.1-GP (N.D.T. - VISUAL)
- VOLUME = 45,860 L (APPROX)
- WEIGHT OF TANK = 4,130 kg (APPROX)

ITEM	QTY	DESCRIPTION	PART / SUB ASSM No.
S1	4	HOLD DOWN STRAPS	SUB1047
	1	VACUUM MONITOR GAUGE	SUB1076
	2	LIFTING LUG COVERS	SUB1004
	1	DIPSTICK T45	SUB1070
	1	ACCESSORIES	PART / SUB ASSM No.

10	1	STRIKER PLATE	SUB1047
9	2	LIFTING LUG - 5 TONNE C/W DOUBLER PAD	SUB1076
8	3	END Ø2190 ID x 6 PLATE	SUB1004
7	4	SHELL Ø2190 ID x 6 PLATE x 3000 LONG	SUB1036
6	1	50NB MONITOR SOCKET C/W INTERNAL PIPE	SUB1081
5	2	FRP COLLAR	SUB1028
4	8	100NB SOCKETS	SUB1095
3	2	100NB FILL SOCKET C/W PIPE	SUB1056
2	2	80NB DIP SOCKET C/W PIPE	SUB1051
1	2	100NB PHOENIX FLANGE	006395

FIBRETEK SYSTEMS
PTY LIMITED
PO BOX 102
CARRINGTON N.S.W. 2294
PHONE (02) 4961-2745
FAX (02) 4962-2812

THIS DRAWING & THE INFORMATION CONTAINED HEREIN IS THE PROPERTY OF FIBRETEK SYSTEMS AND IS STRICTLY CONFIDENTIAL & MUST NOT BE USED OR DISCLOSED WITHOUT WRITTEN CONSENT OF FIBRETEK SYSTEMS Pty LIMITED

No.	REVISION DETAILS	BY	DATE	CLIENT:
F				D&L JONES INSTALLATIONS
E				DRAWN: V.B.B.
D				CHECKED: DATE: 31-10-01
C				APPROVED: DATE:
B	SCHEDULE AMENDED	ND	7.6.05	ORDER No: No OFF: ONE (1)
A	ORIGINAL ISSUE	0	0	SCALE: N.T.S. CAD REF: JD-GST-SC-S

TITLE: GENERAL ARRANGEMENT T45 SPLIT (15/30)
GLASTEEL II U/G STORAGE VESSEL (6mm SHELL)

ESTIMATE NUMBER: N/A
DRAWING NUMBER: JD 045000-001

JOB No: SHEET: 1 of 1 REVISION: A3

CLIENT: D&L JONES INSTALLATIONS
DRAWN: V.B.B. DATE: 31-10-01
CHECKED: DATE:
APPROVED: DATE:
ORDER No: No OFF: ONE (1)
SCALE: N.T.S. CAD REF: JD-GST-SC-S

Dimension in millimetres and/or client requirement.