
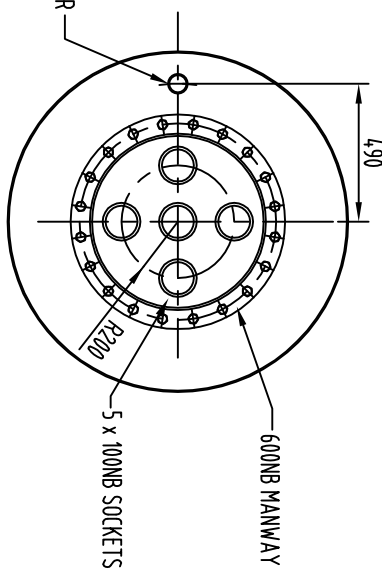


12350 OVERALL (APPROX)

12000 SHELL

4000 CTRS

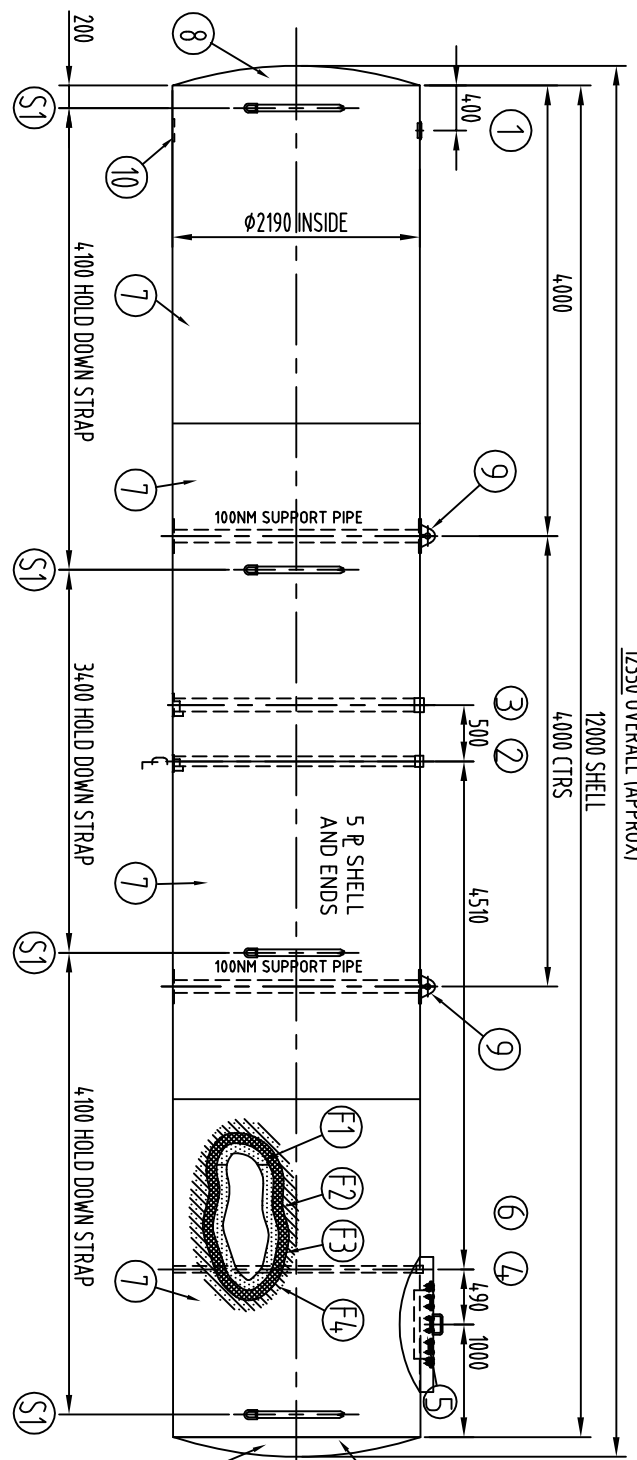

PLAN VIEW ON MANWAY

ITEM	DESCRIPTION	WEIGHT
F5	RUST RED FLOWCOAT	-
F4	GLASS OWENNS CORNINS 360 RR	-
F3	CATALYST	-
F2	AROPOL 7241 PS/PW	-
F1	STAND OFF MATERIAL	-

ITEM	DESCRIPTION	QTY	PART / SUB ASSM No.
S1	HOLD DOWN STRAPS	4	015001
	VACUUM MONITOR GAUGE	1	006137, 017711, 017760
	LIFTING LUG COVERS	2	015071
	DIPSTICK T45	1	SUB1070
	ACCESSORIES		PART / SUB ASSM No.

- NOTE:
- VACUUM ON INTERSTITIAL SPACE IS FACTORY SET & GAUGE SET
 - INSTALLATION AS PER GLASTEEL II INSTALLATION INSTRUCTIONS & APPLICABLE CODES
 - VESSEL IDENTIFICATION No. & MANUFACTURE DATE ARE LAMINATED TO TOP OF VESSEL
 - VESSEL MANUFACTURED TO AS1692
 - PLASTIC LIFTING LUG COVERS SUPPLIED WITH VESSEL
 - HOLD DOWN STRAPS POSITION ARE TO BE MARKED ON VESSEL DURING MANUFACTURING
 - ALL SOCKETS TO BE CLEANED AND FITTED WITH PLASTIC DUST CAPS
 - 6mm STRIKER PLATES TO BE FITTED UNDER ALL OPENINGS
 - ALL WELDS AS PER AS1554.1-GP (N.D.T. - VISUAL)
 - VOLUME = 45,860 L (APPROX)
 - WEIGHT OF TANK = 4,130 kg (APPROX)

No.	REVISION DETAILS	BY	DATE
A	ORIGINAL ISSUE		

CLIENT:	DATE:
FTS STD	2000
DRAWN: V.B.B.	
CHECKED:	DATE:
APPROVED:	DATE:
ORDER No:	No OFF: ONE (1)
SCALE: N.T.S.	CAD REF: JW-GST-SC-P

TITLE:	DRAWING NUMBER:	SHEET SIZE
GENERAL ARRANGEMENT T45 GLASTEEL II U/G STORAGE VESSEL (5mm SHELL)	JW 045000-000	N/A

JOB No:	SHEET: 1 of 1	REVISION: A

ITEM	DESCRIPTION	PART / SUB ASSM No.
10	1 STRIKER PLATE	SUB1047
9	2 LIFTING LUG - 5 TONNE C/W DOUBLER PAD	SUB1076
8	2 END Ø2190 ID x 5 PLATE	SUB1004
7	4 SHELL Ø2190 ID x 5 PLATE x 3000 LONG	SUB1036
6	1 50NB (NPT) MONITOR SOCKET C/W INTERNAL PIPE	SUB1081
5	1 FRP COLLAR	SUB1028
4	1 600NB MANWAY C/W 5 x 100NB SOCKETS	SUB1095
3	1 100NB FILL SOCKET C/W PIPE	SUB1056
2	1 80NB DIP SOCKET C/W PIPE	SUB1051
1	1 100NB PHOENIX FLANGE	006395

THIS DRAWING & THE INFORMATION CONTAINED HEREIN IS THE PROPERTY OF FIBRETEK SYSTEMS AND IS STRICTLY CONFIDENTIAL & MUST NOT BE USED OR DISCLOSED WITHOUT WRITTEN CONSENT OF FIBRETEK SYSTEMS Pty LIMITED

PO BOX 102
CARBINGTON N.S.W. 2294
PHONE (02) 4961-2745
FAX (02) 4962-2812