


9770 OVERALL (APPROX)
9000 SHELL

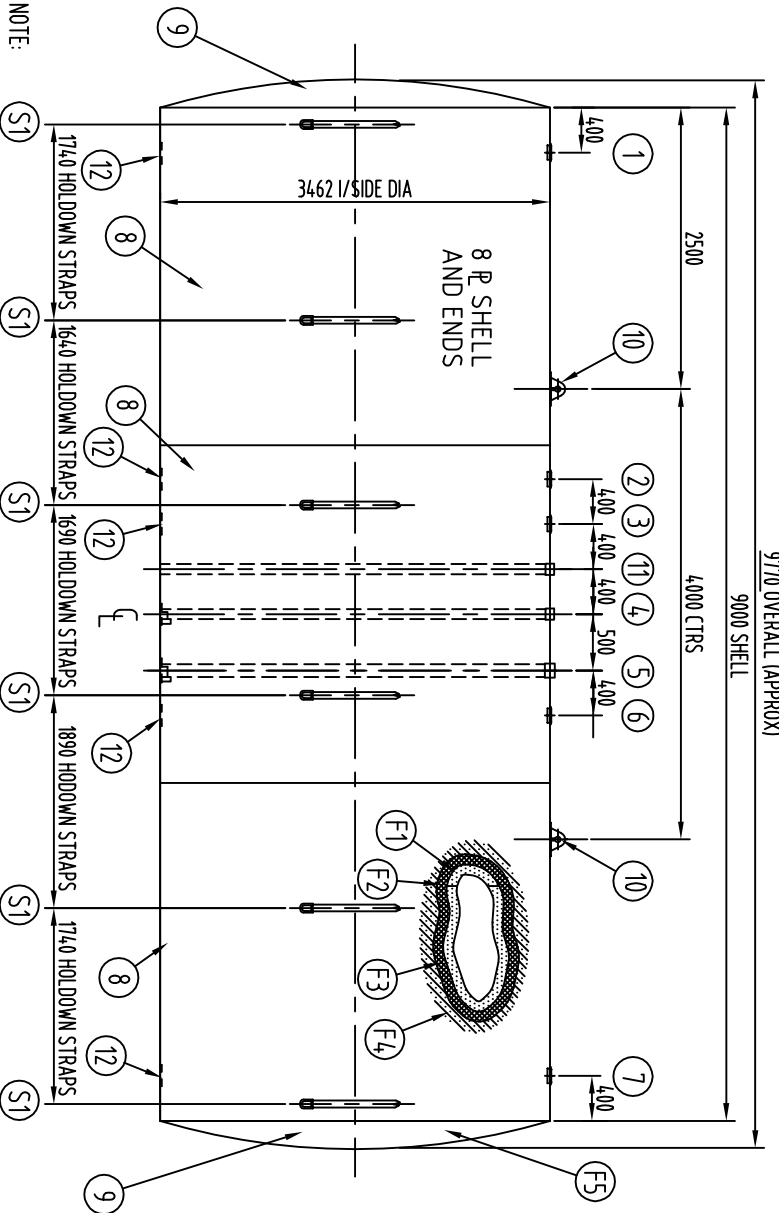

- NOTE:
- 1: VACUUM ON INTERSTITIAL SPACE IS FACTORY SET & GAUGE SET
 - 2: INSTALLATION AS PER GLASTEEL II INSTALLATION INSTRUCTIONS & APPLICABLE CODES
 - 3: VESSEL IDENTIFICATION No. & MANUFACTURE DATE ARE LAMINATED TO TOP OF VESSEL
 - 4: VESSEL MANUFACTURED TO AS1692
 - 5: PLASTIC LIFTING LUG COVERS SUPPLIED WITH VESSEL
 - 6: HOLD DOWN STRAPS POSITION ARE TO BE MARKED ON VESSEL DURING MANUFACTURING
 - 7: ALL SOCKETS TO BE CLEANED AND FITTED WITH PLASTIC DUST CAPS
 - 8: 6mm STRIKER PLATES TO BE FITTED UNDER ALL OPENINGS
 - 9: ALL CIRC JOINTS TO BE JOGGLED
 - 10: VOLUME = 90,000 L (APPROX)
 - 11: WEIGHT OF TANK = 8,090 kg (APPROX)

No.	REVISION DETAILS	BY	DATE	CLIENT:	FTS STD
F				DRAWN: V.B.B.	DATE: 10-07-01
E				CHECKED:	DATE:
D				APPROVED:	DATE:
C				ORDER No:	No OFF: ONE (1)
B				SCALE: N.T.S.	CAD REF: JS-GST-SC-S
A	ORIGINAL ISSUE			All tolerancing to be to the applicable design code of manufacture, and/or client requirement.	

F5	RUST RED FLOWCOAT	-
F4	GLASS OWENN'S CORNINS 360 RR	-
F3	LATALYST	-
F2	AROPOL 7241PS/PW	-
F1	TEXOPRINT MAT	-
ITEM	DESCRIPTION	WEIGHT

FIBREGLASS

S1	HOLD DOWN STRAPS	6	015003
	VACUUM MONITOR GAUGE	1	006137, 017111, 017160
	LIFTING LUG COVERS	2	015071
	DIPSTICK T90	1	SUB1022
	ACCESSORIES	QTY	PART / SUB ASSM No.

12	5	STRIKER PLATE	SUB1047
11	1	50NB MONITOR SOCKET C/W PIPE	SUB1083
10	2	LIFTING LUG - 5 TONNE C/W OUBLER PAD	SUB1076
9	2	END D & F SLIP IN 3462 ID x 8 PLATE	SUB1017
8	3	SHELL Ø3462 ID x 8 PLATE x 3000 LONG	SUB1041
7	1	100NB PHOENIX FLANGE	006395
6	1	100NB PHOENIX FLANGE	006395
5	1	100NB FILL SOCKET C/W PIPE	SUB1058
4	1	100NB DIP SOCKET C/W PIPE	SUB1053
3	1	100NB PHOENIX FLANGE	006395
2	1	100NB PHOENIX FLANGE	006395
1	1	100NB PHOENIX FLANGE	006395

FIBRETEK SYSTEMS		PO BOX 102 CARRINGTON N.S.W. 2294 PHONE (02) 4961-2745 FAX: (02) 4962-2812	
PTY LIMITED		THIS DRAWING & THE INFORMATION CONTAINED HEREIN IS THE PROPERTY OF FIBRETEK SYSTEMS AND IS STRICTLY CONFIDENTIAL & MUST NOT BE USED OR DISCLOSED WITHOUT WRITTEN CONSENT OF FIBRETEK SYSTEMS Pty LIMITED	
TITLE:	GENERAL ARRANGEMENT T90	ESTIMATE NUMBER:	DRAWING NUMBER: JS 090000-000
	GLASTEEL II U/G STORAGE VESSEL (8mm SHELL)		
			SHEET SIZE A3
JOB No:		SHEET: 1 of 1	REVISION: A